





1403

1402/5

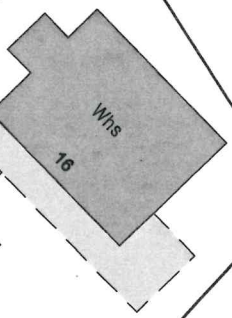


1402/6

1402/8

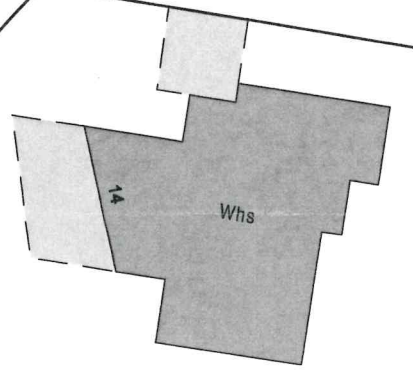

1402




1402/7

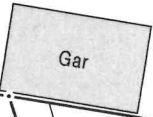

1402/13

Zum Burgstall

1402/11





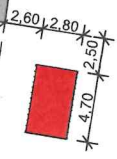
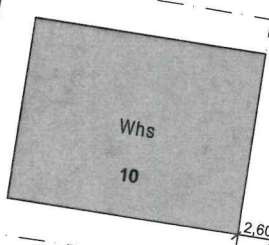
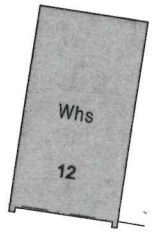


1402/12

1402/14

1401

1392/20

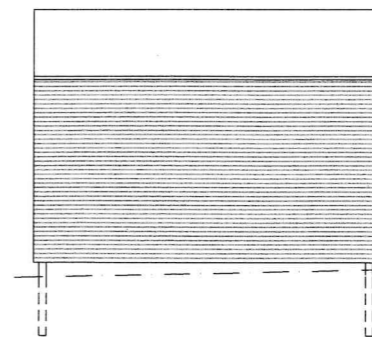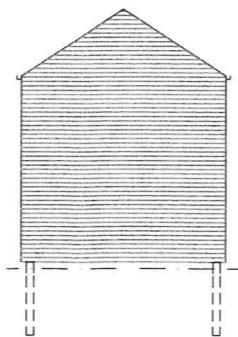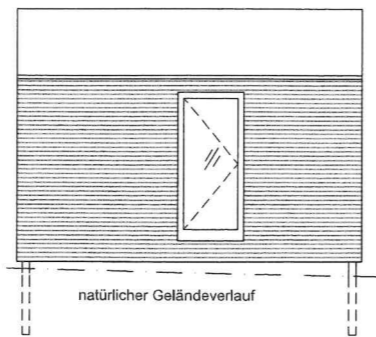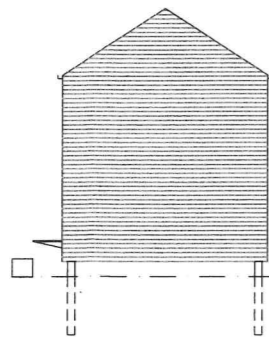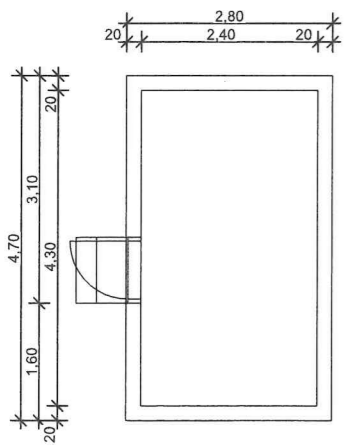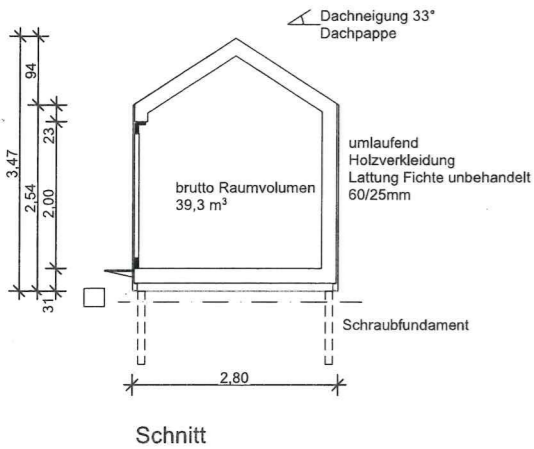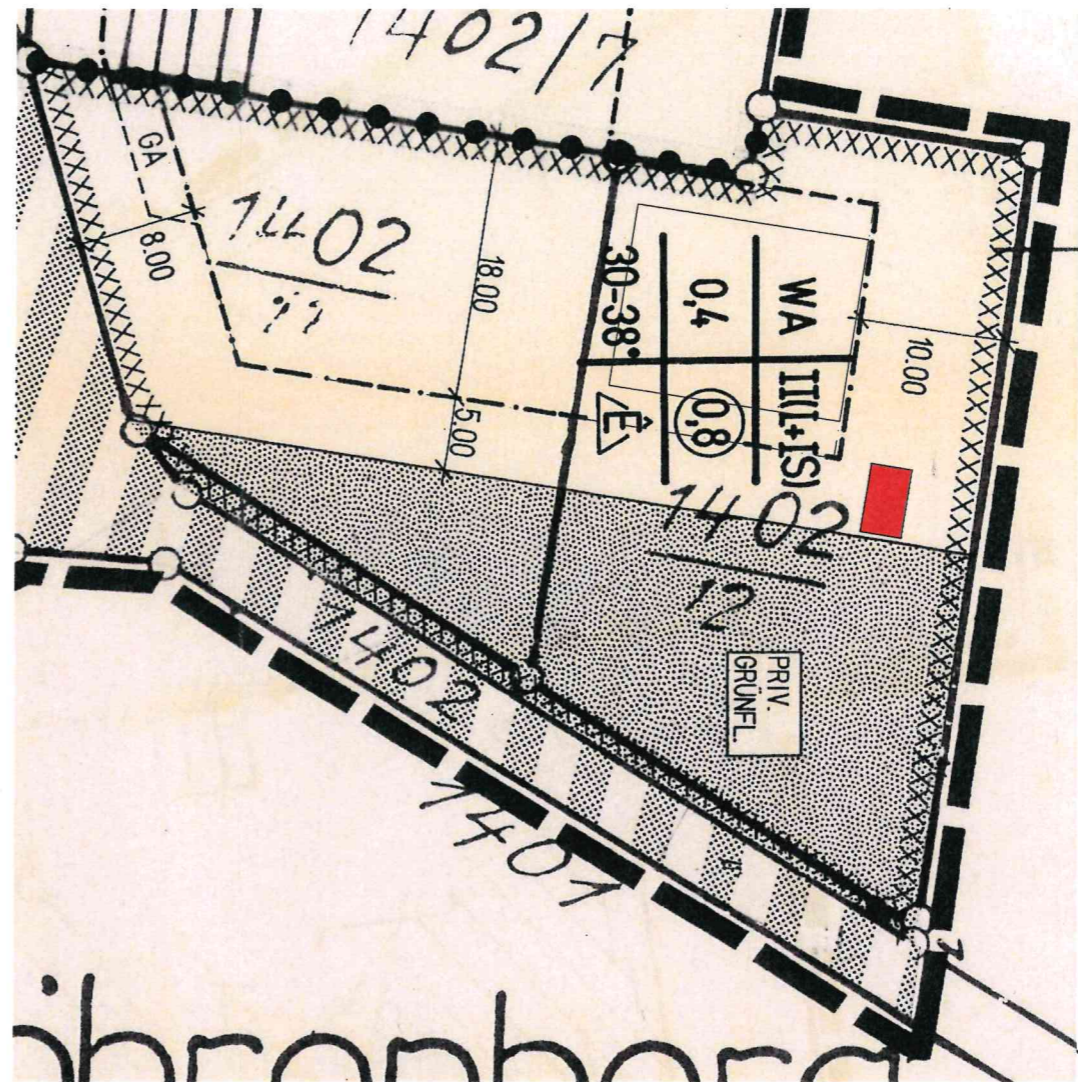

Antrag auf Ausnahme

Bauvorhaben: Gartenhaus

Planinhalt: Grundriss, Ansichten, Schnitt
Planformat: DIN A3

Maßstab: 1:100, 1:500

Datum: 22.07.2022