



Schnitt 1:100

- Bestand
- Abbruch
- Neu

Datum: 10.12.2020

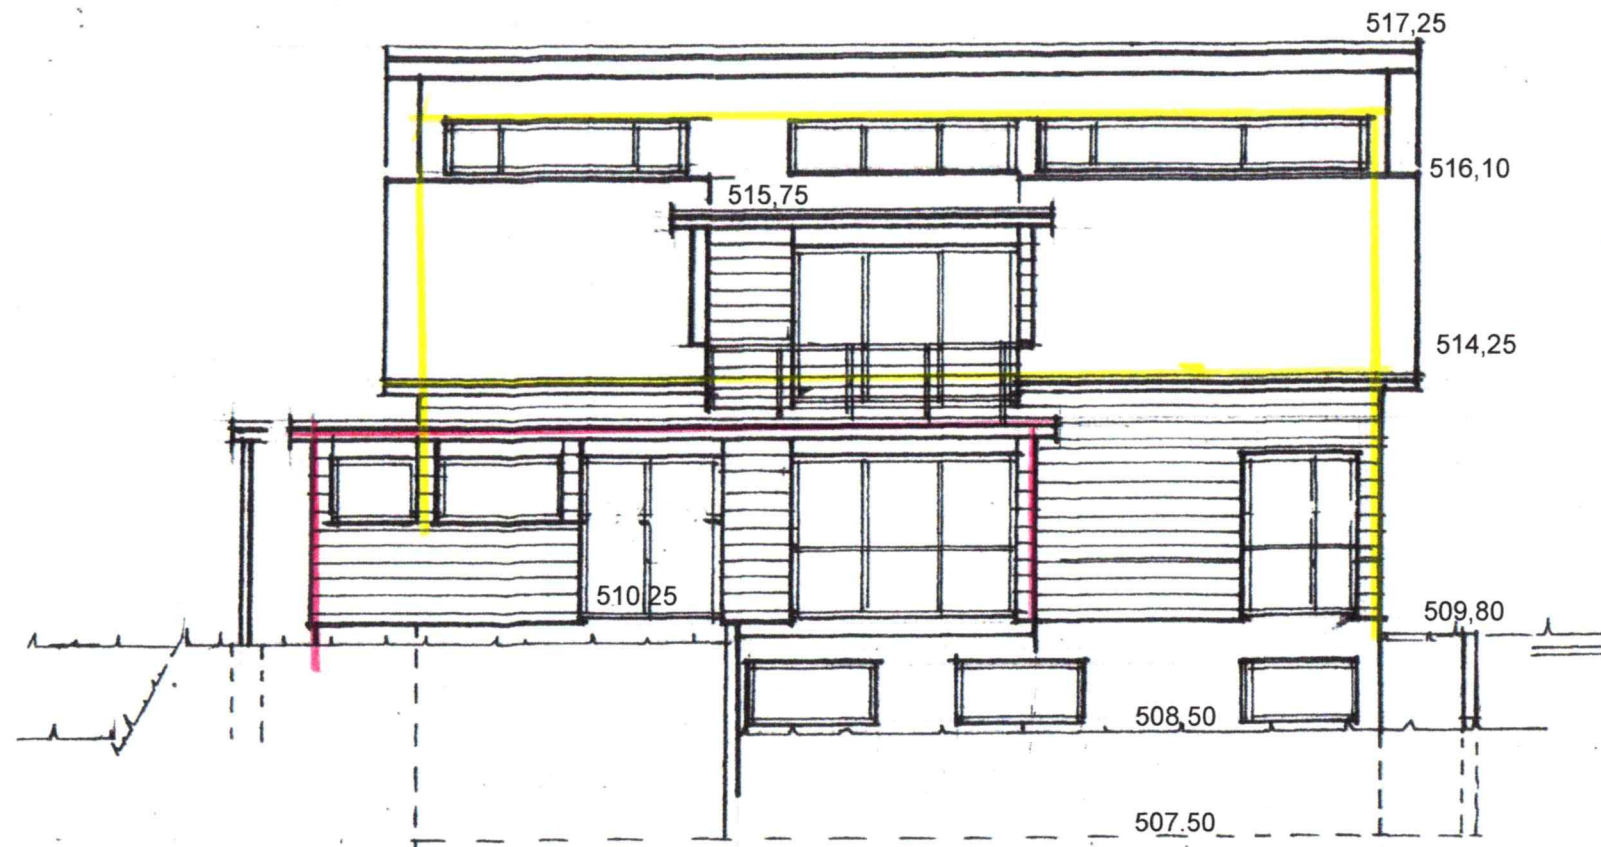


Süden 1:100

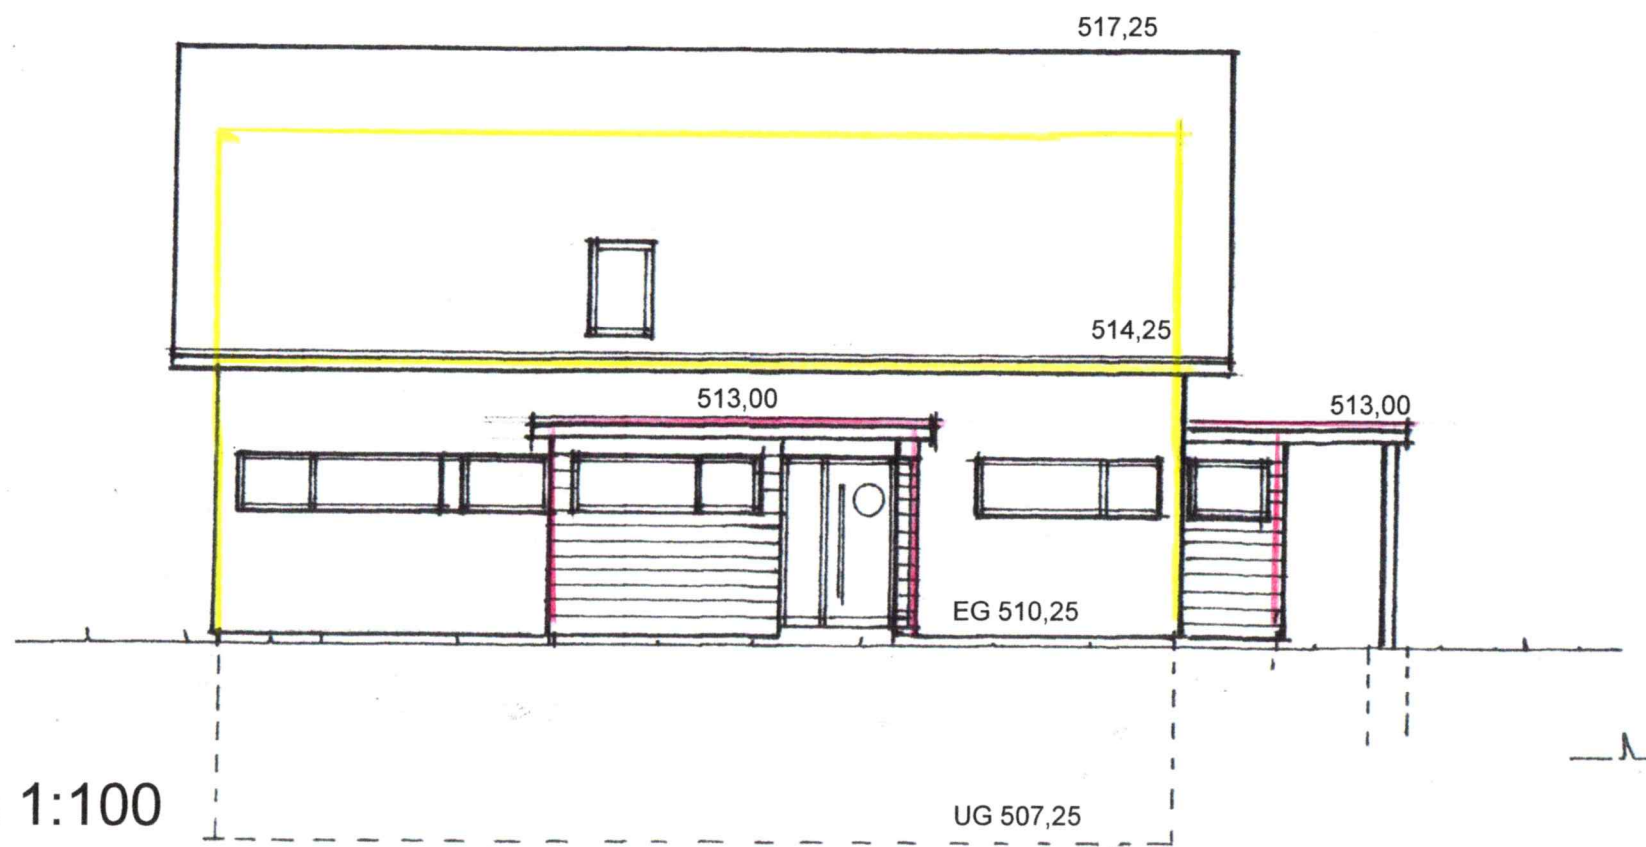


Norden 1:100

- Bestand
- Abbruch
- Neu

Datum: 10.12.2020

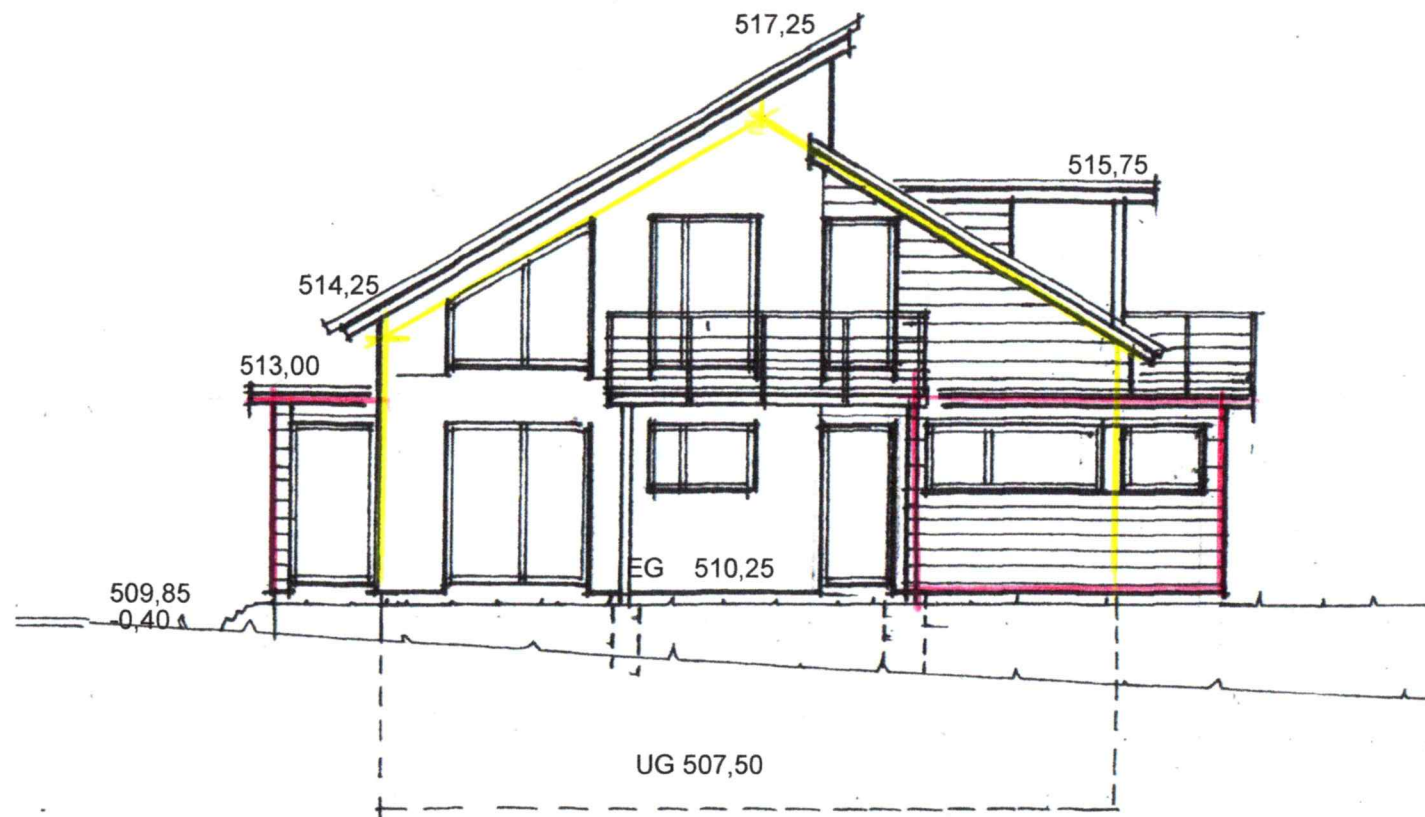

Westen 1:100

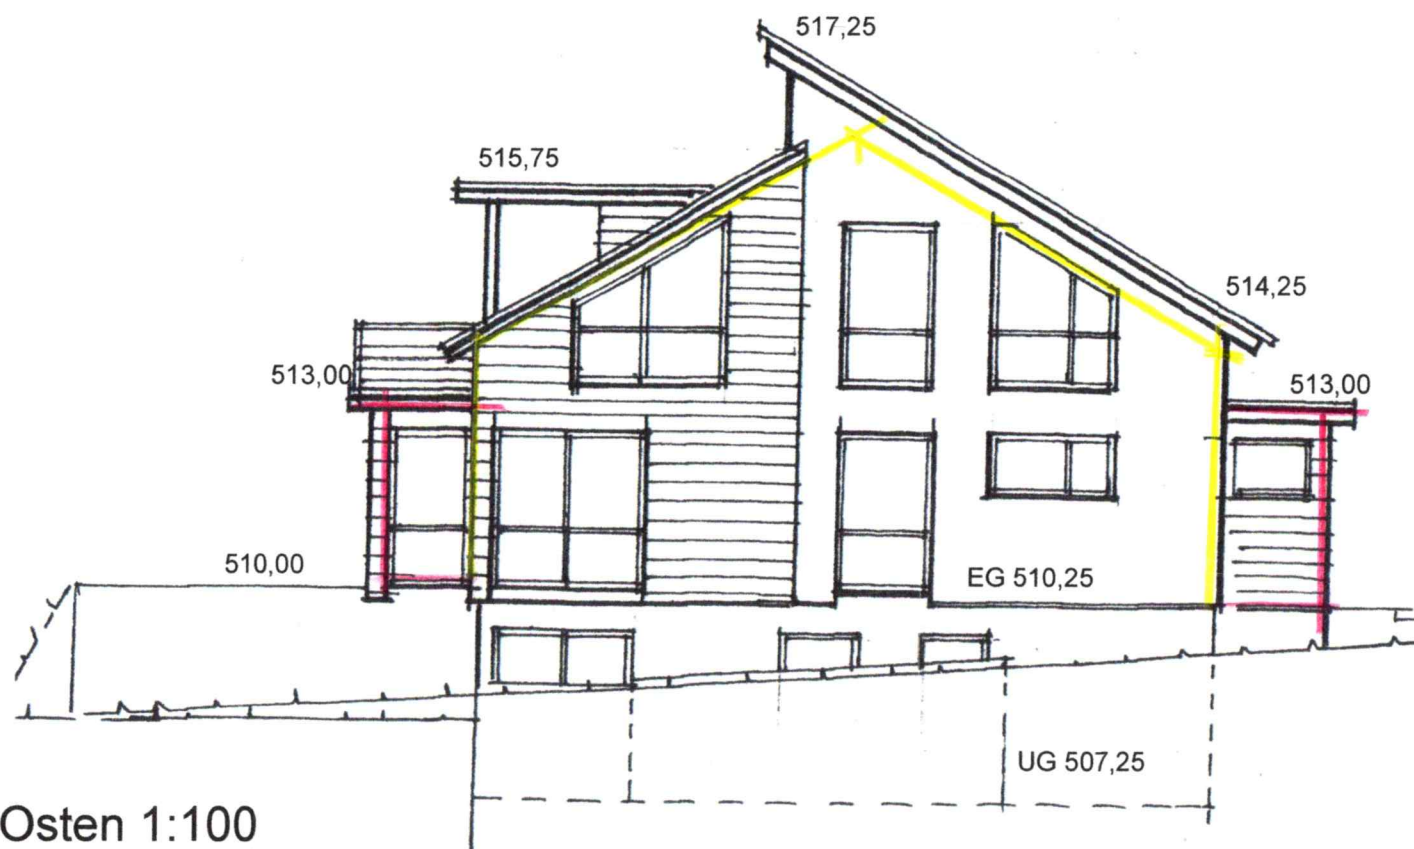

Osten 1:100

- Bestand
- Abbruch
- Neu

Datum: 10.12.2020

