



Schnitt 09-09'

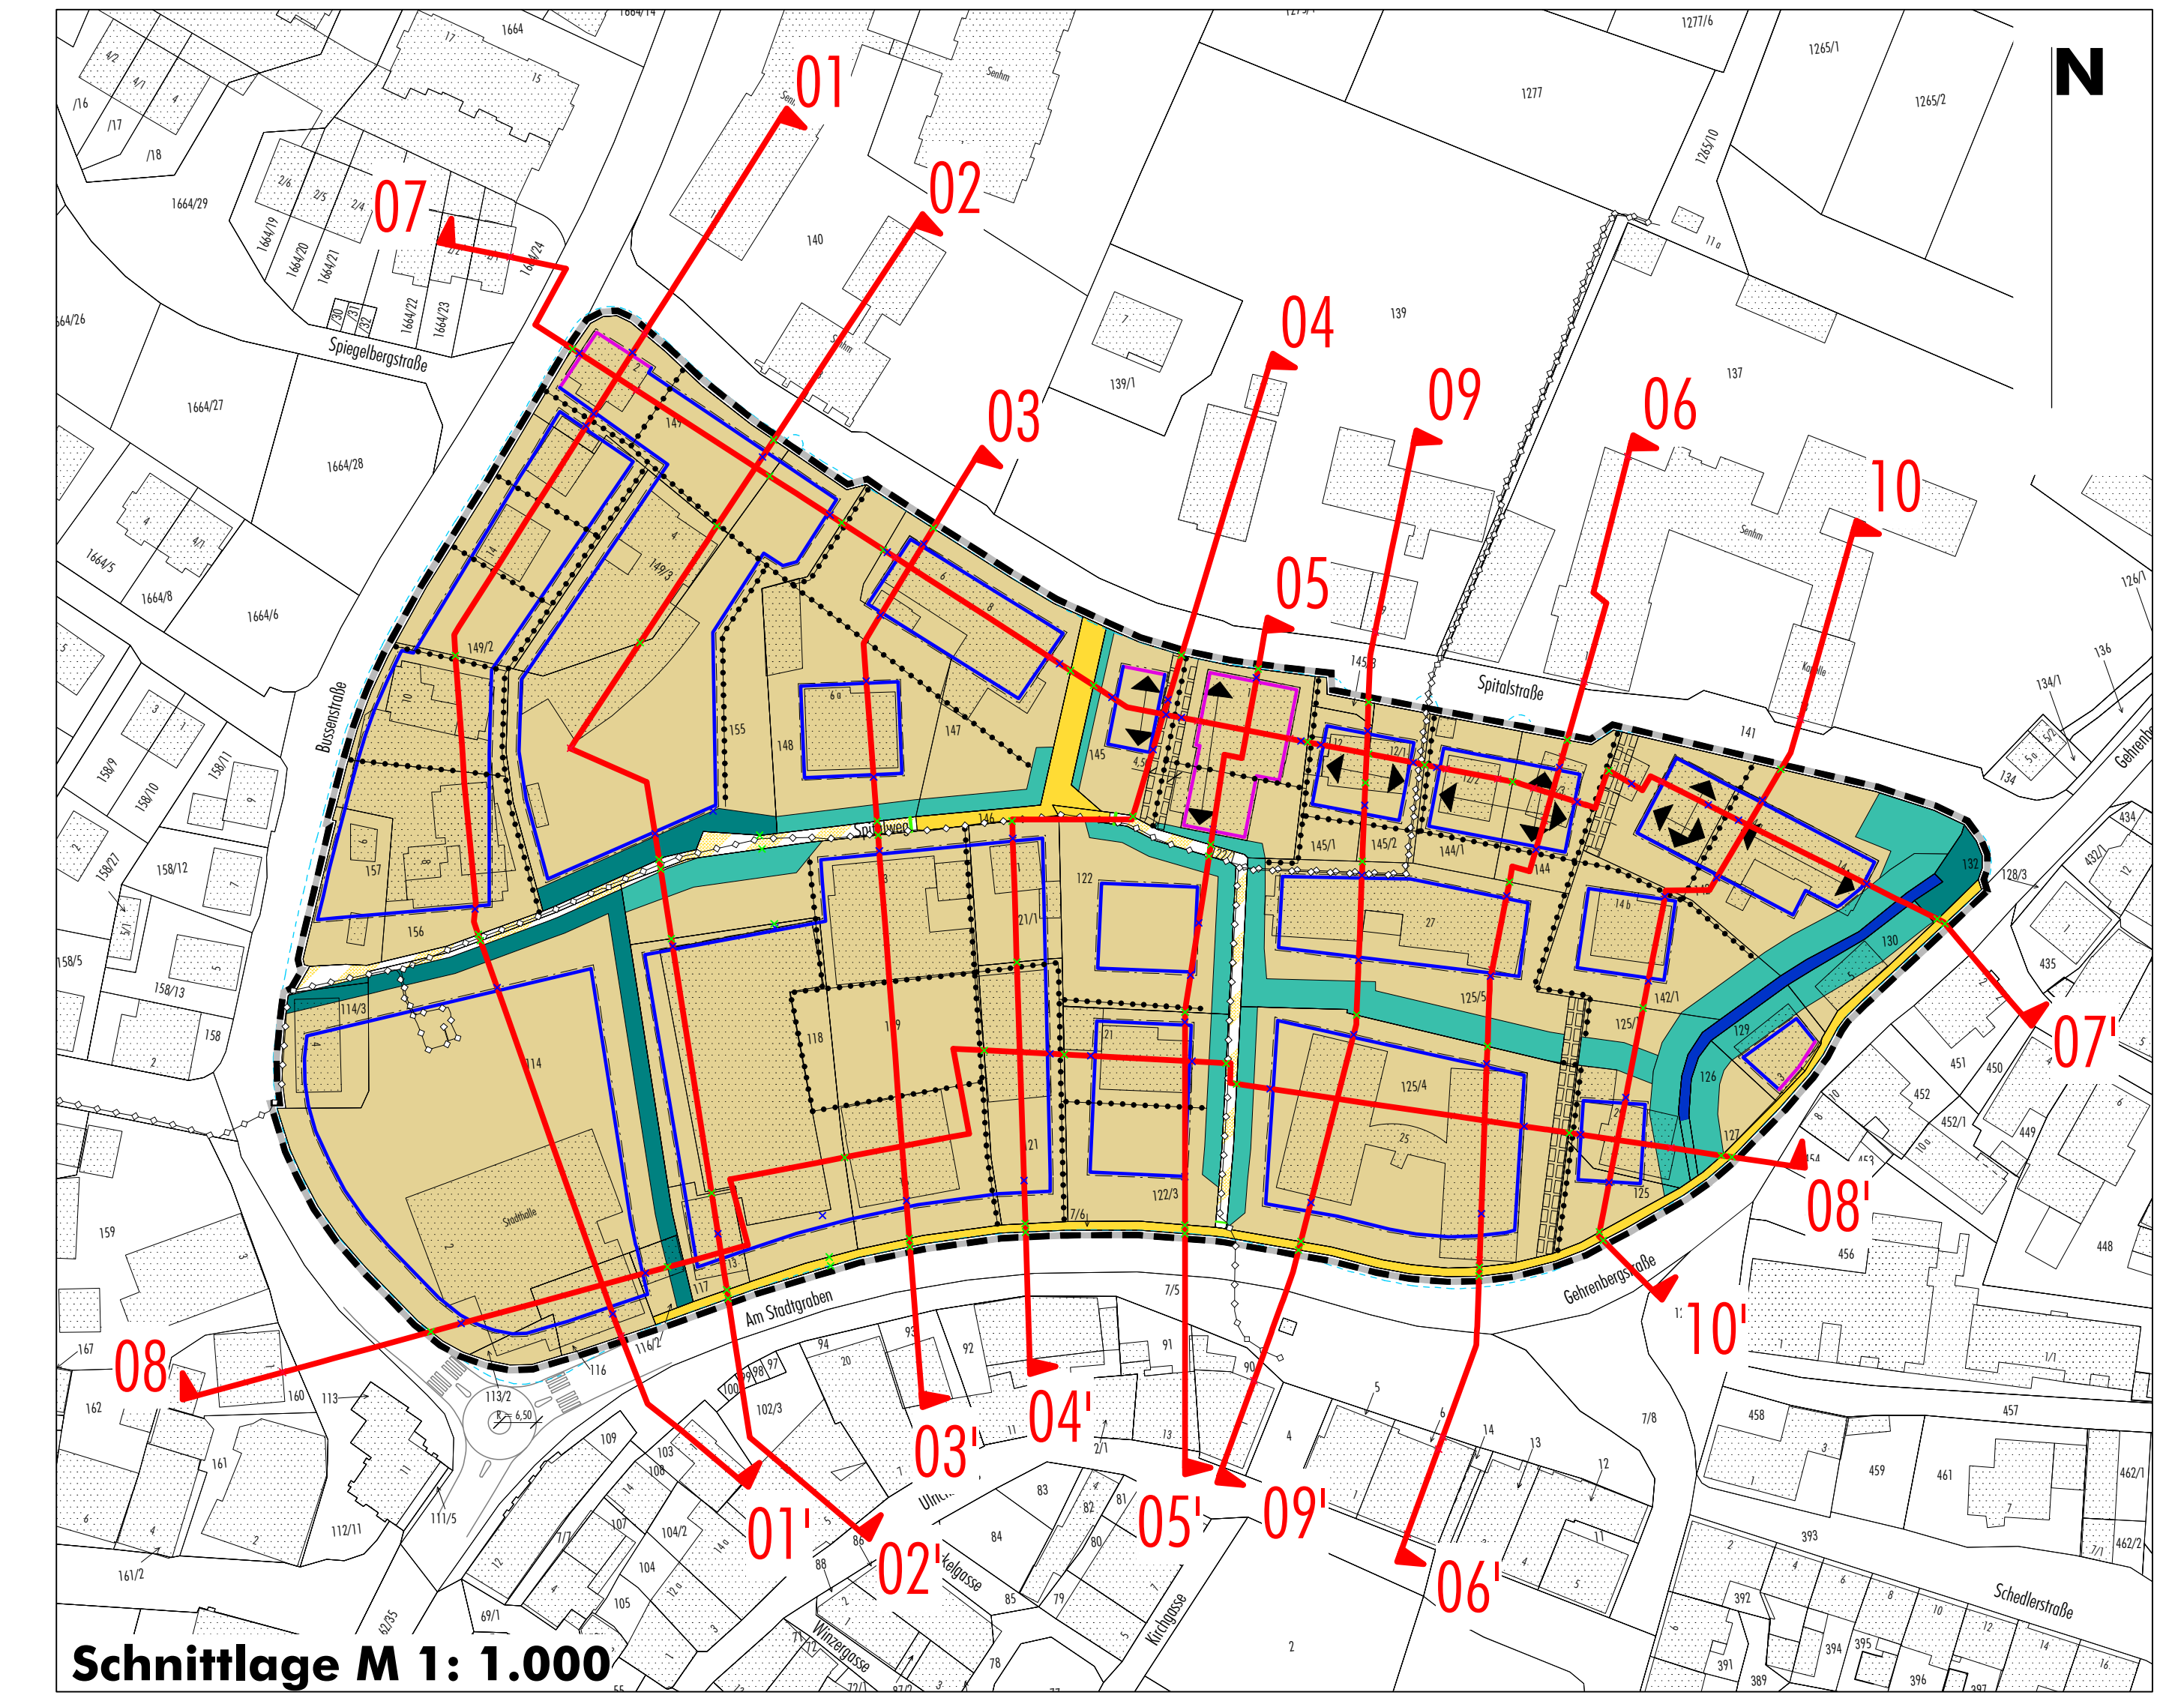

Schnitt 10-10'

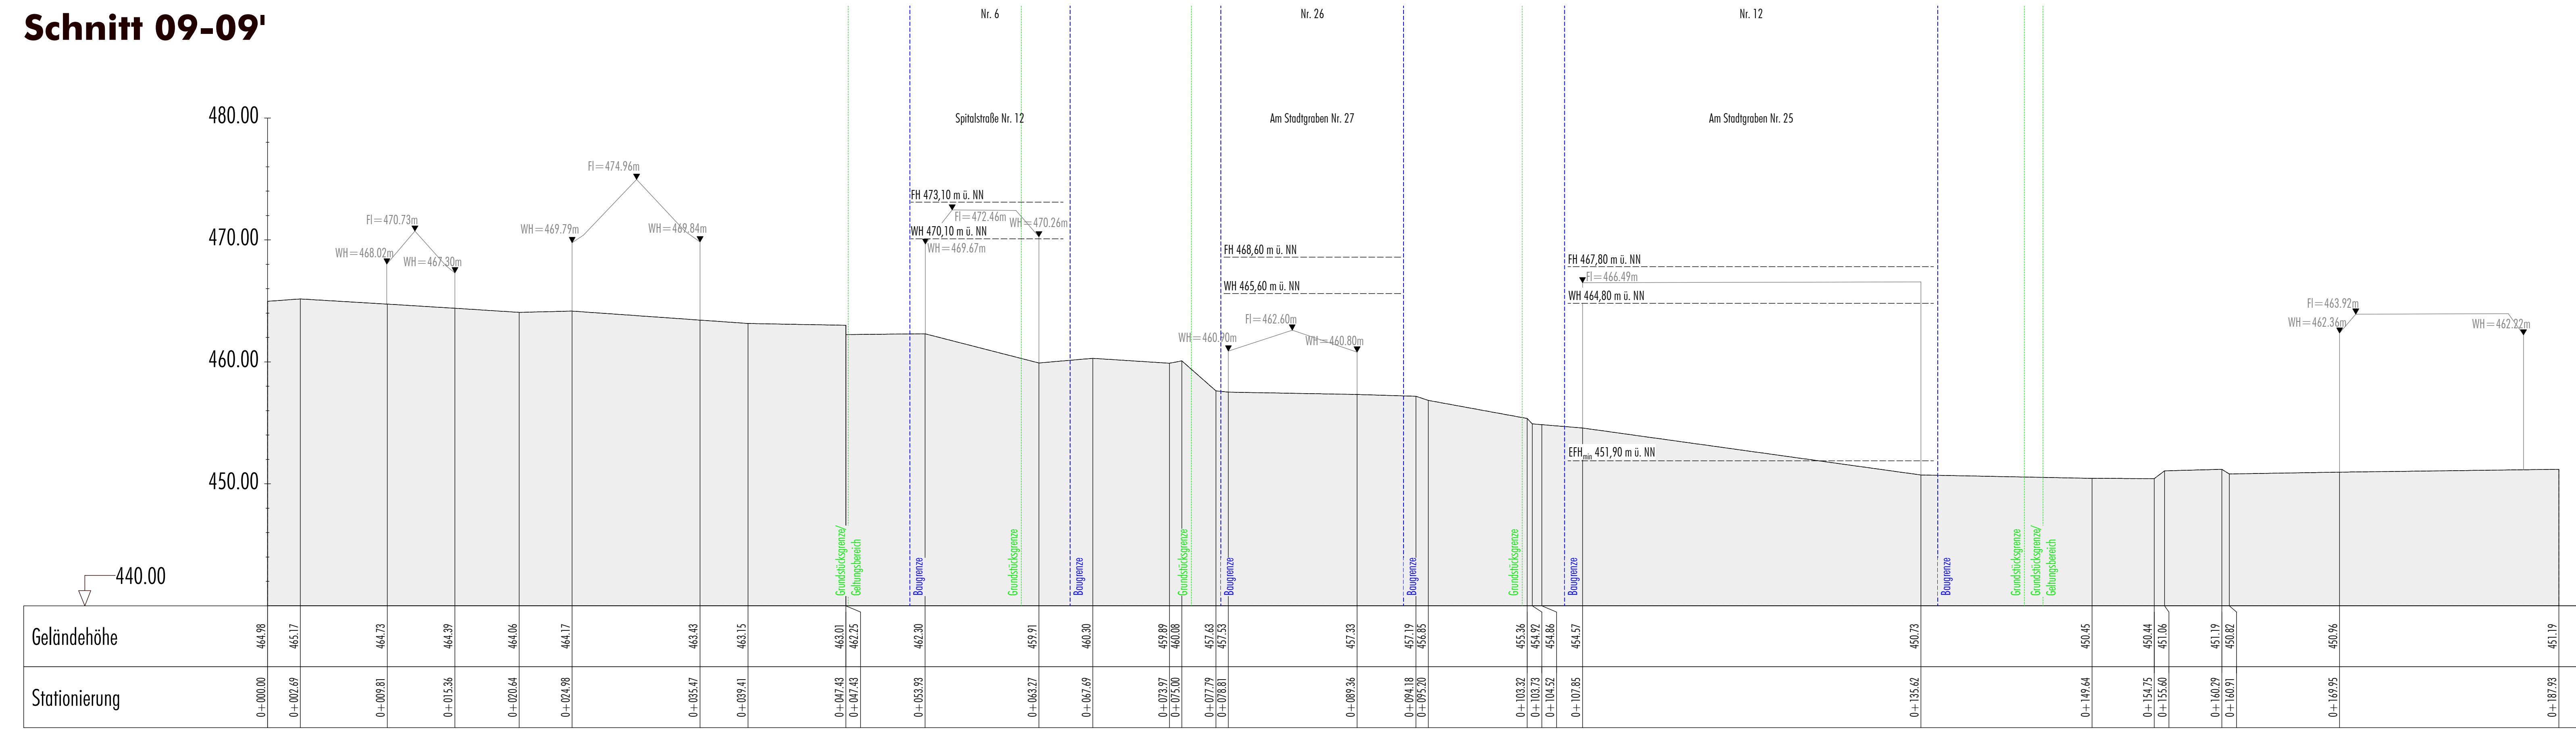