


# Bebauungsplan „Hepbach-Süd“

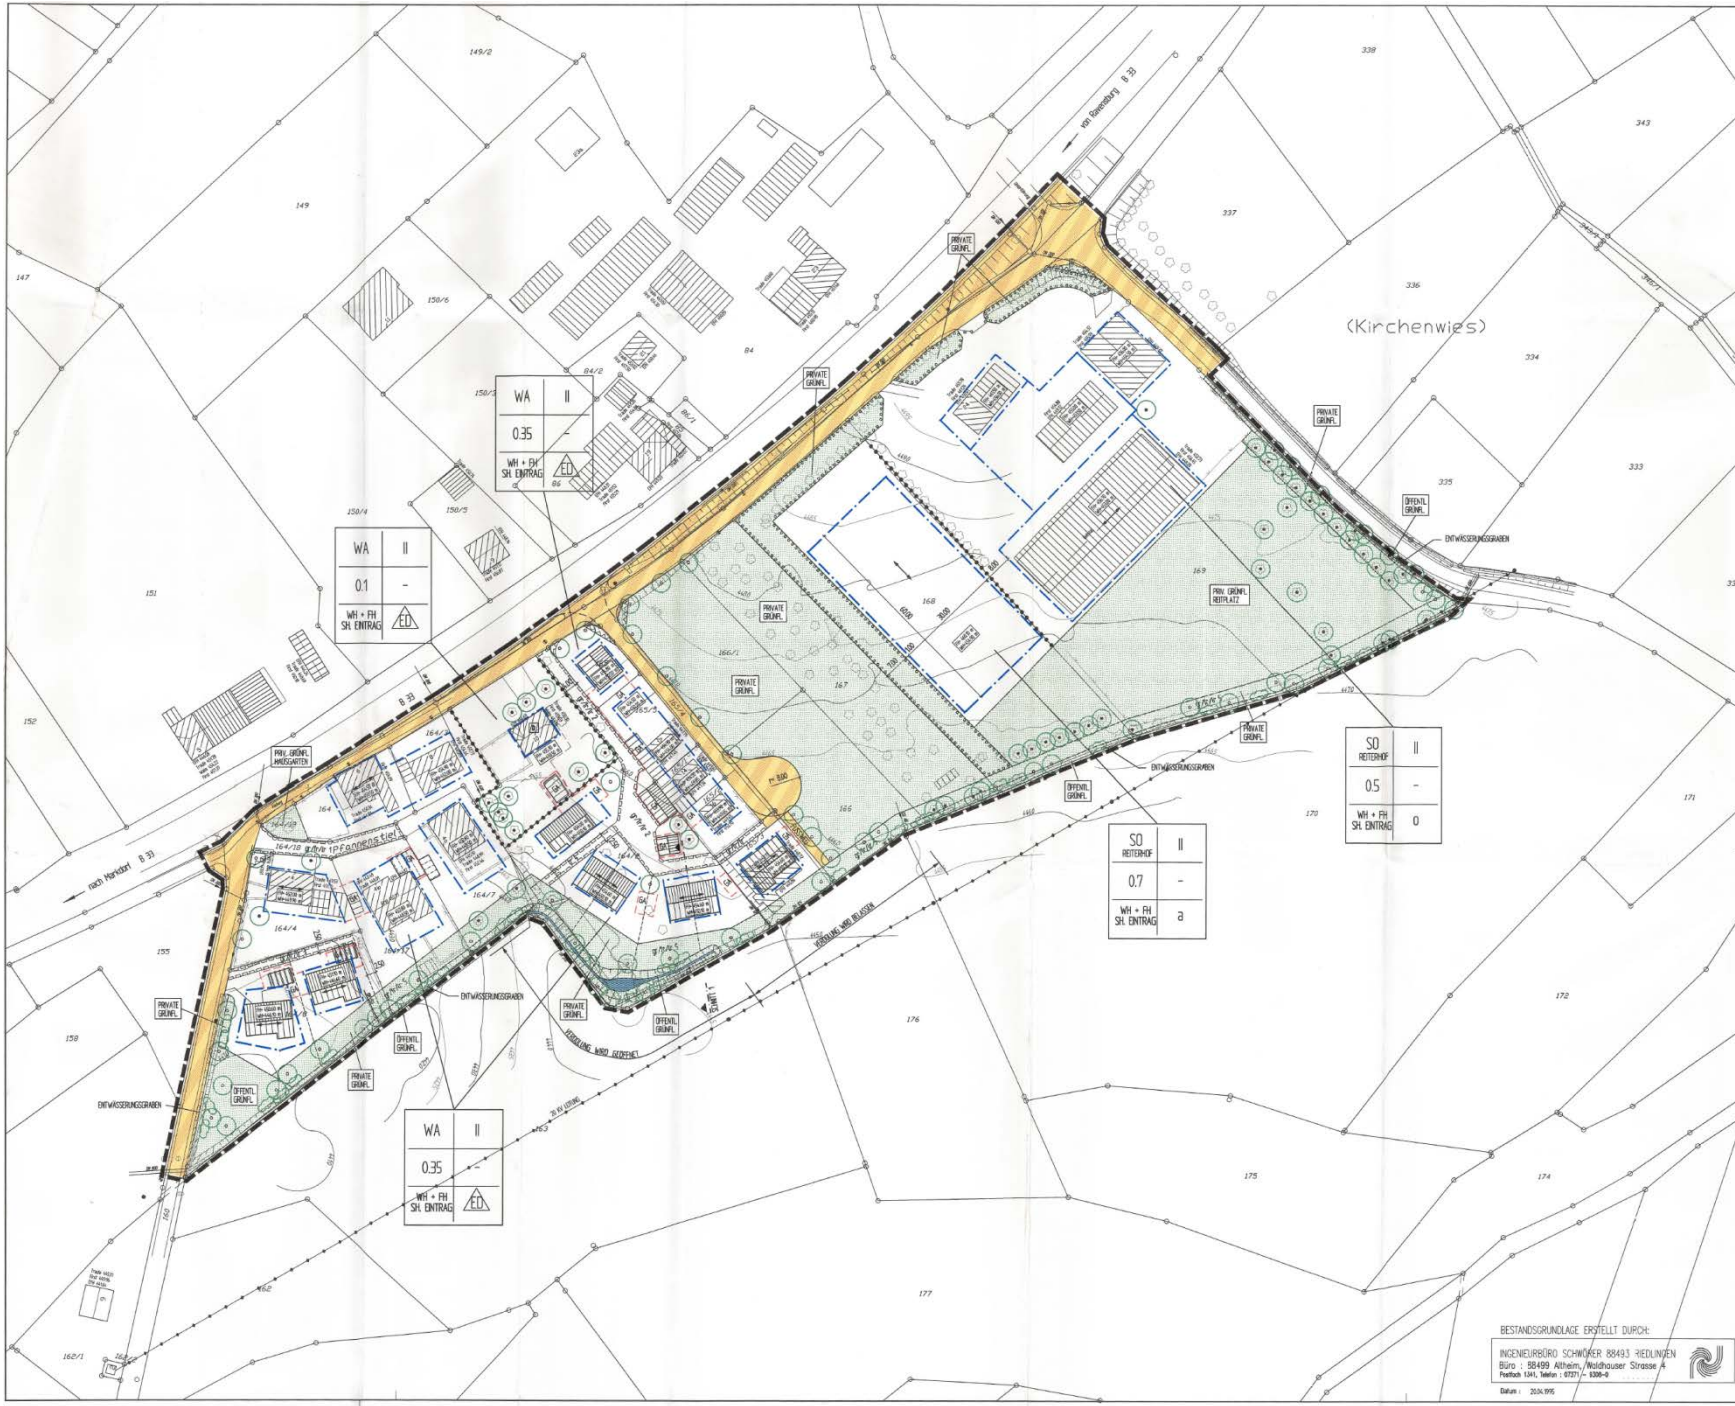


BESTANDSGRUNDLAGE ERSTELLT DURCH:

INGENIEURBÜRO SCHWIKER 88493 RIEDLINEN  
Büro : 88499 Althaus, Waldhauser Straße 4  
Telefon 144, Mobil : 0170 / 10964




Datum : 2024/09/05

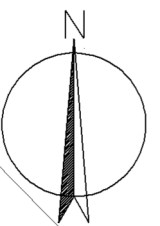

# Pfannenstiel

84/2 WBF  
 Whs 21  
 Schu  
 86/2 WBF  
 Whs 17  
 Whs 19  
 86/1  
 86

169 GFLF  
 24 Whs  
 Wirtg  
 Wirtg

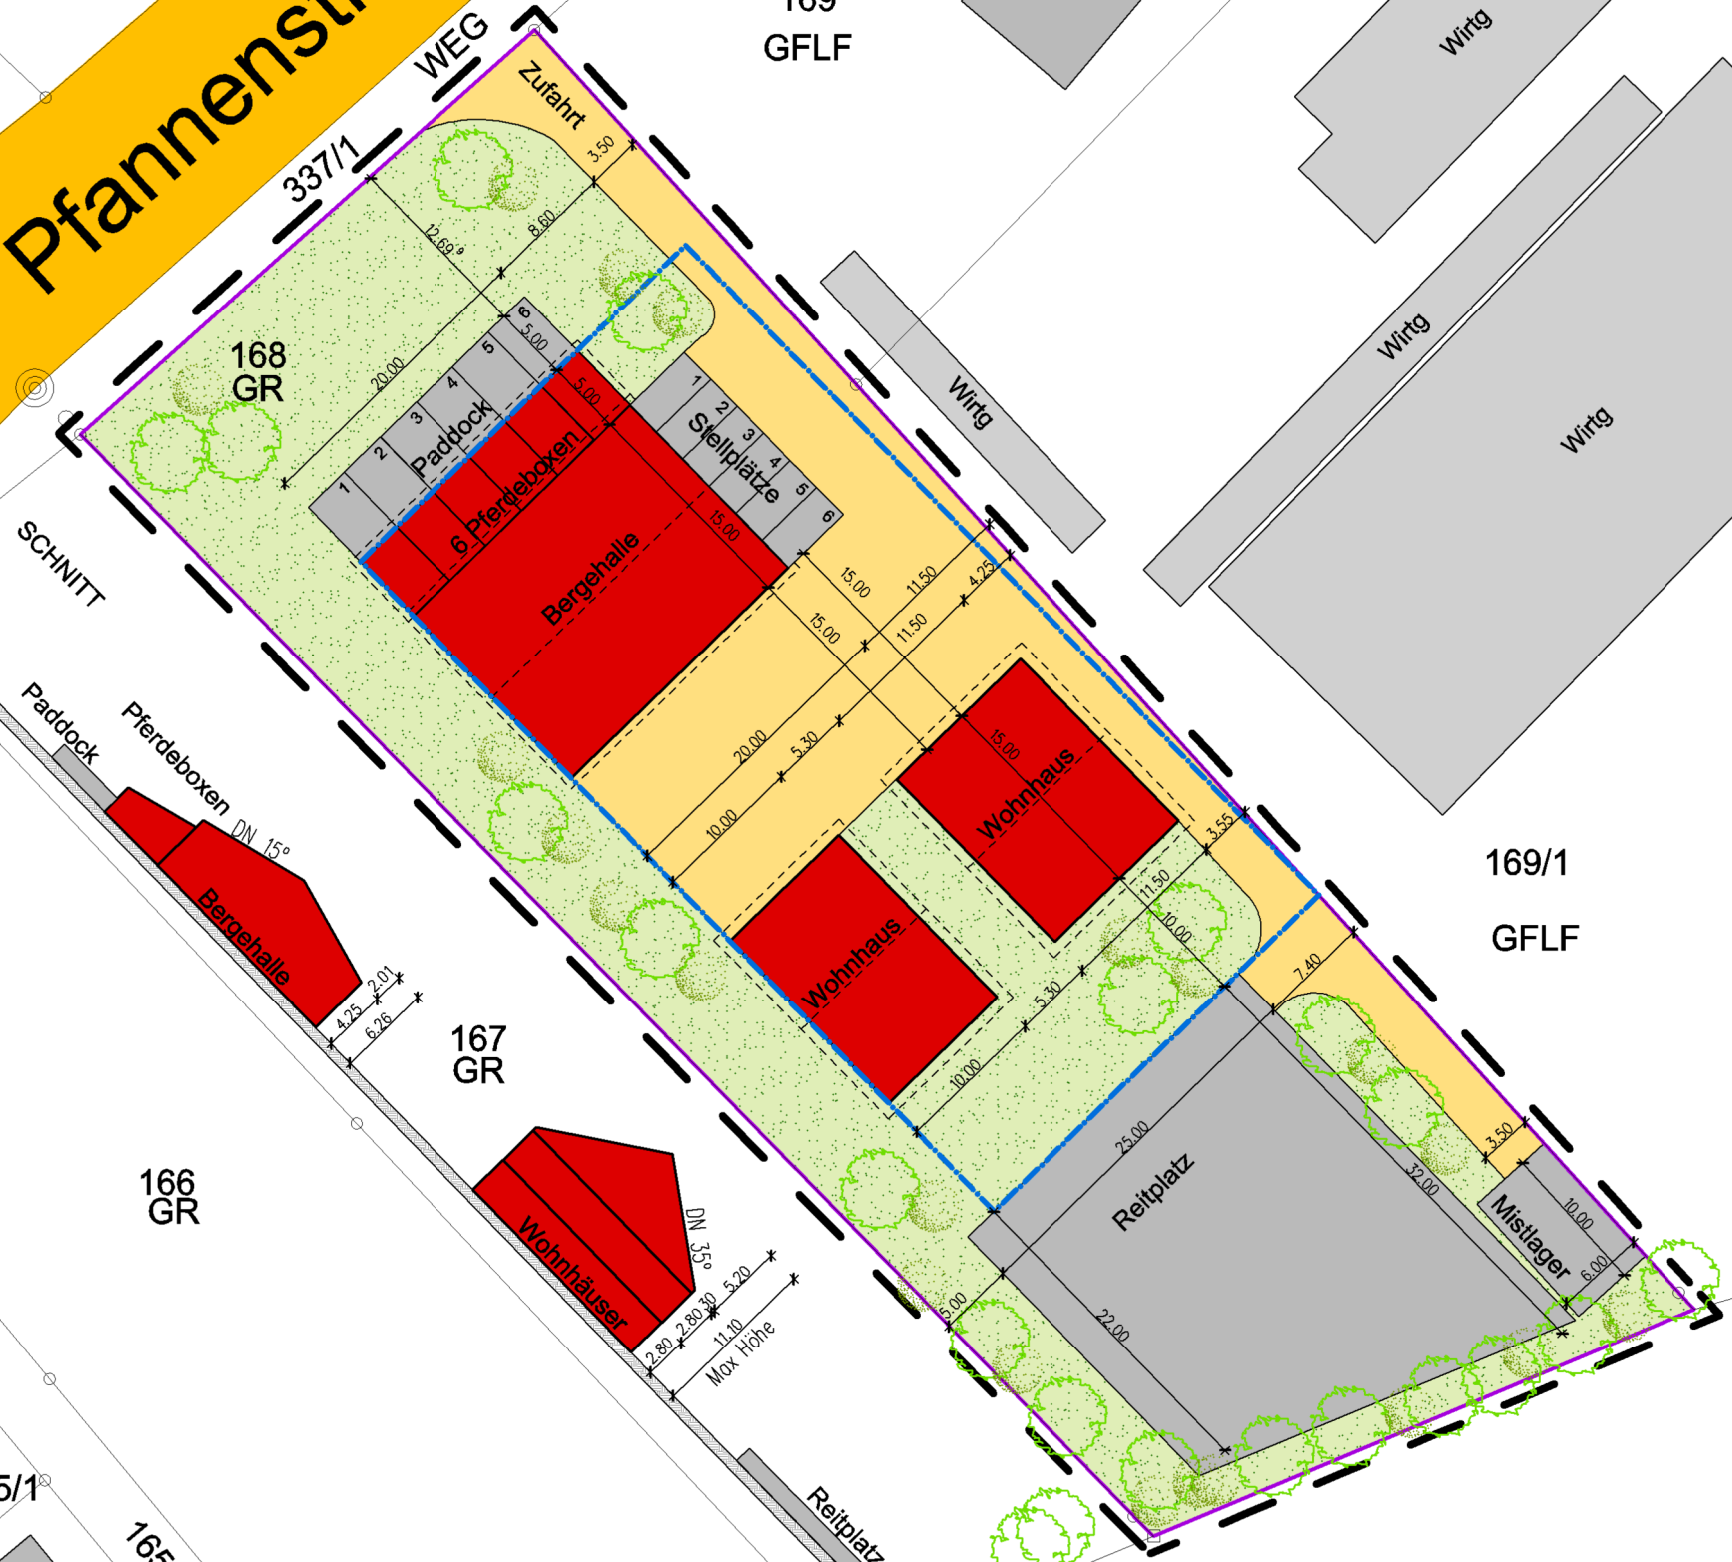

165  
 10/1 Whs  
 Pfannenstiel

169/1 GFLF

165/5 WBF  
 12 Whs  
 Gar  
 164/22  
 164/33  
 164/32  
 164/31  
 164/30  
 164/29  
 14 Whs  
 WBF  
 Gar  
 165/1  
 165/4  
 165/2  
 16  
 Whs  
 WBF  
 165/3

166 GR

167 GR

168 GR

# Dorfauen 170

