



Guggenbühl

Vogelherd

Briel - Altweiher

Tafern

200 m

1:4.000



Reitplatz

Bestand

Neubau

Vordach über 1,50m 171

Abstandsfläche

Zufahrt sickerfähig

174

171

172

77

174

Hoffläche gekiest

5.00

40.00

60.00

30.06

30.06

65.36

15.24

35.30

20.06

10.00

4.00

3.74

20.36

3.00

7.00

2.50

2.50

12.06





3.26


3.00

7.00


2.50

2.50

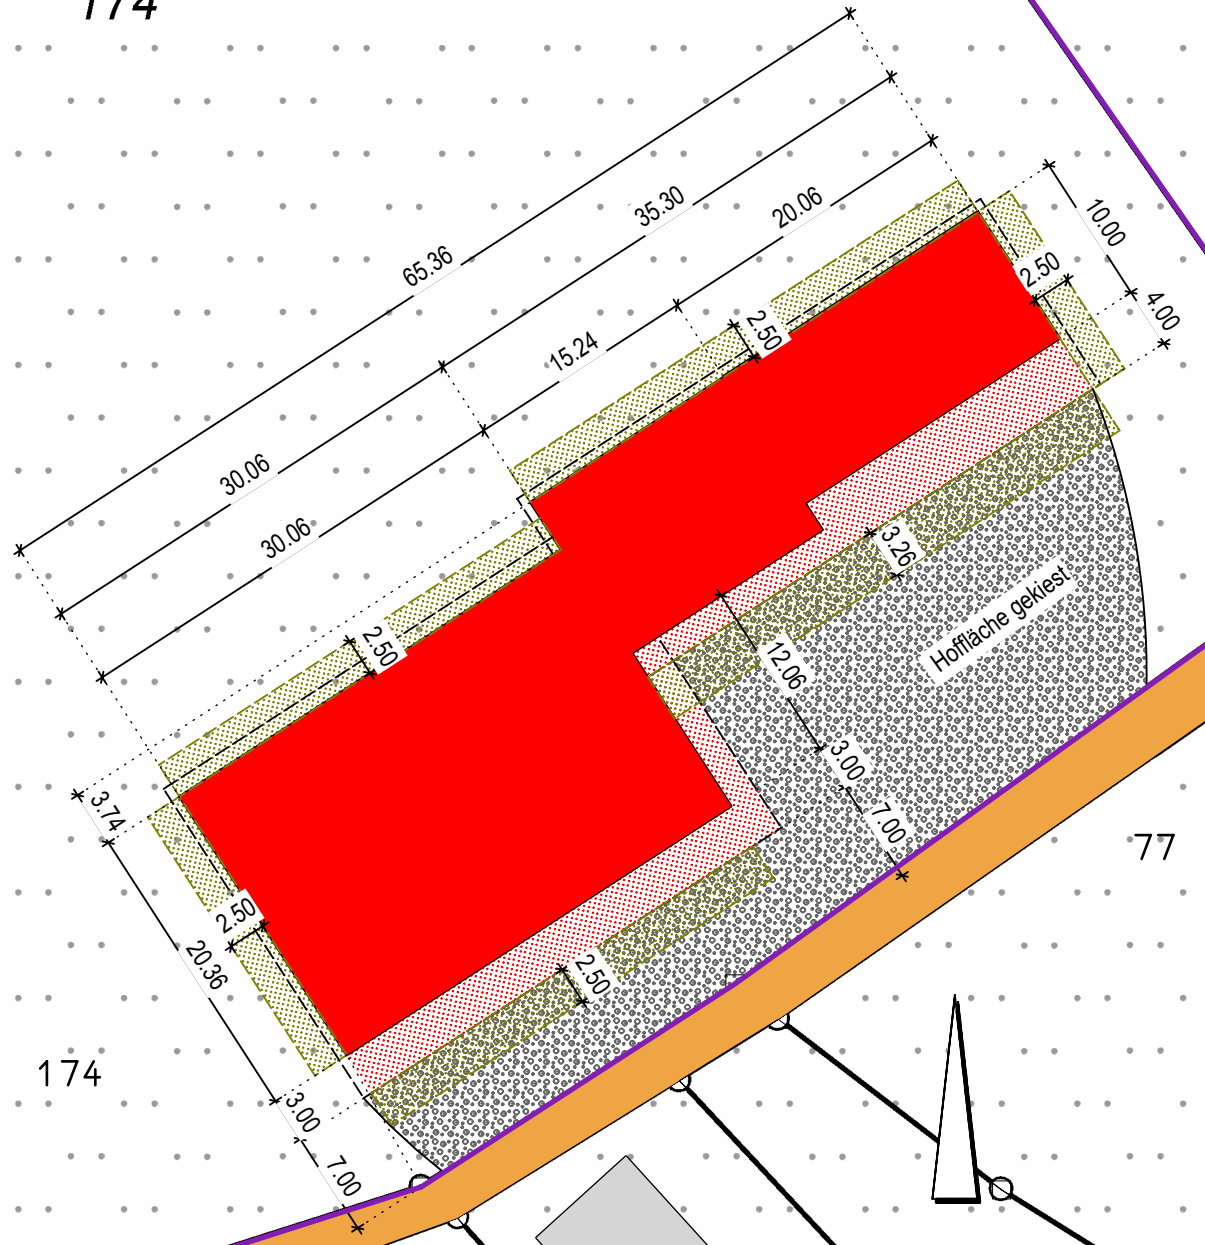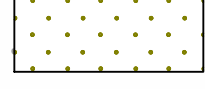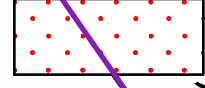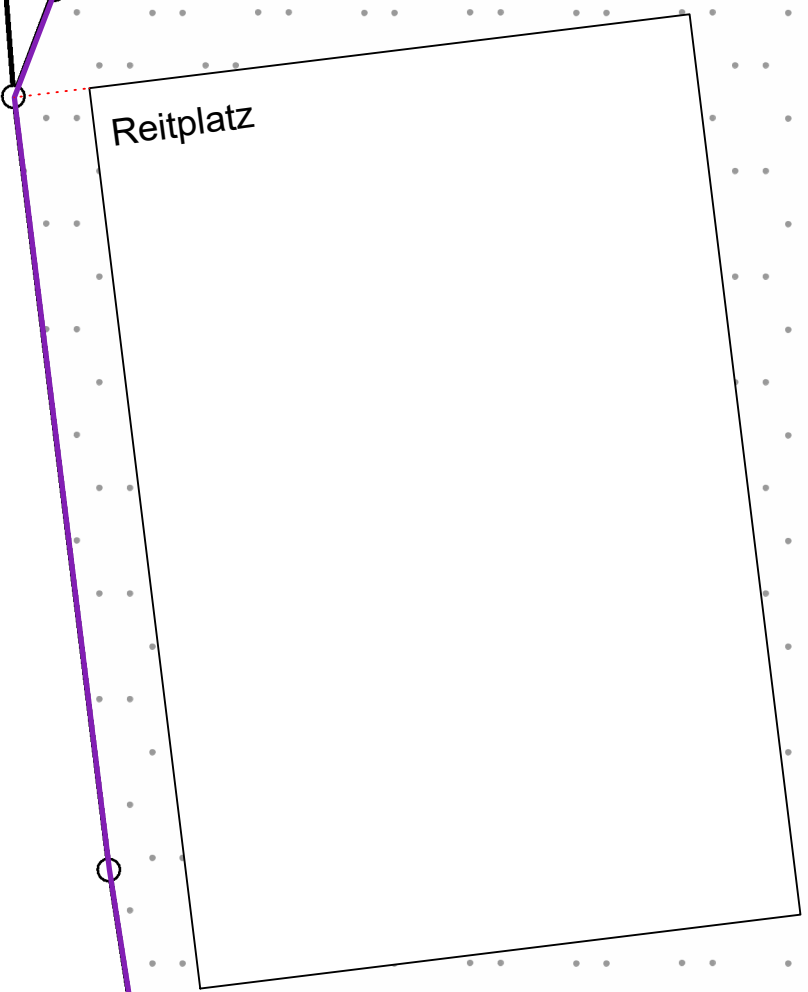


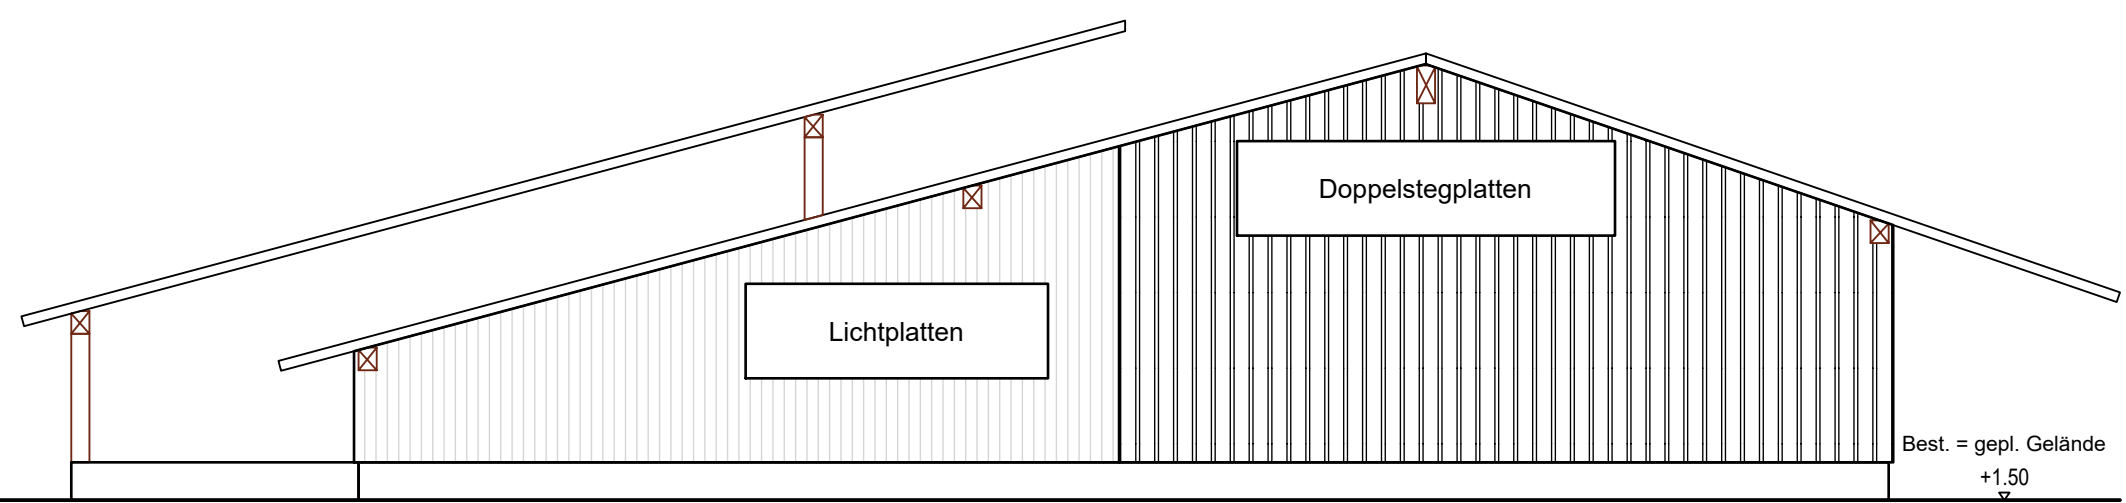


Westansicht

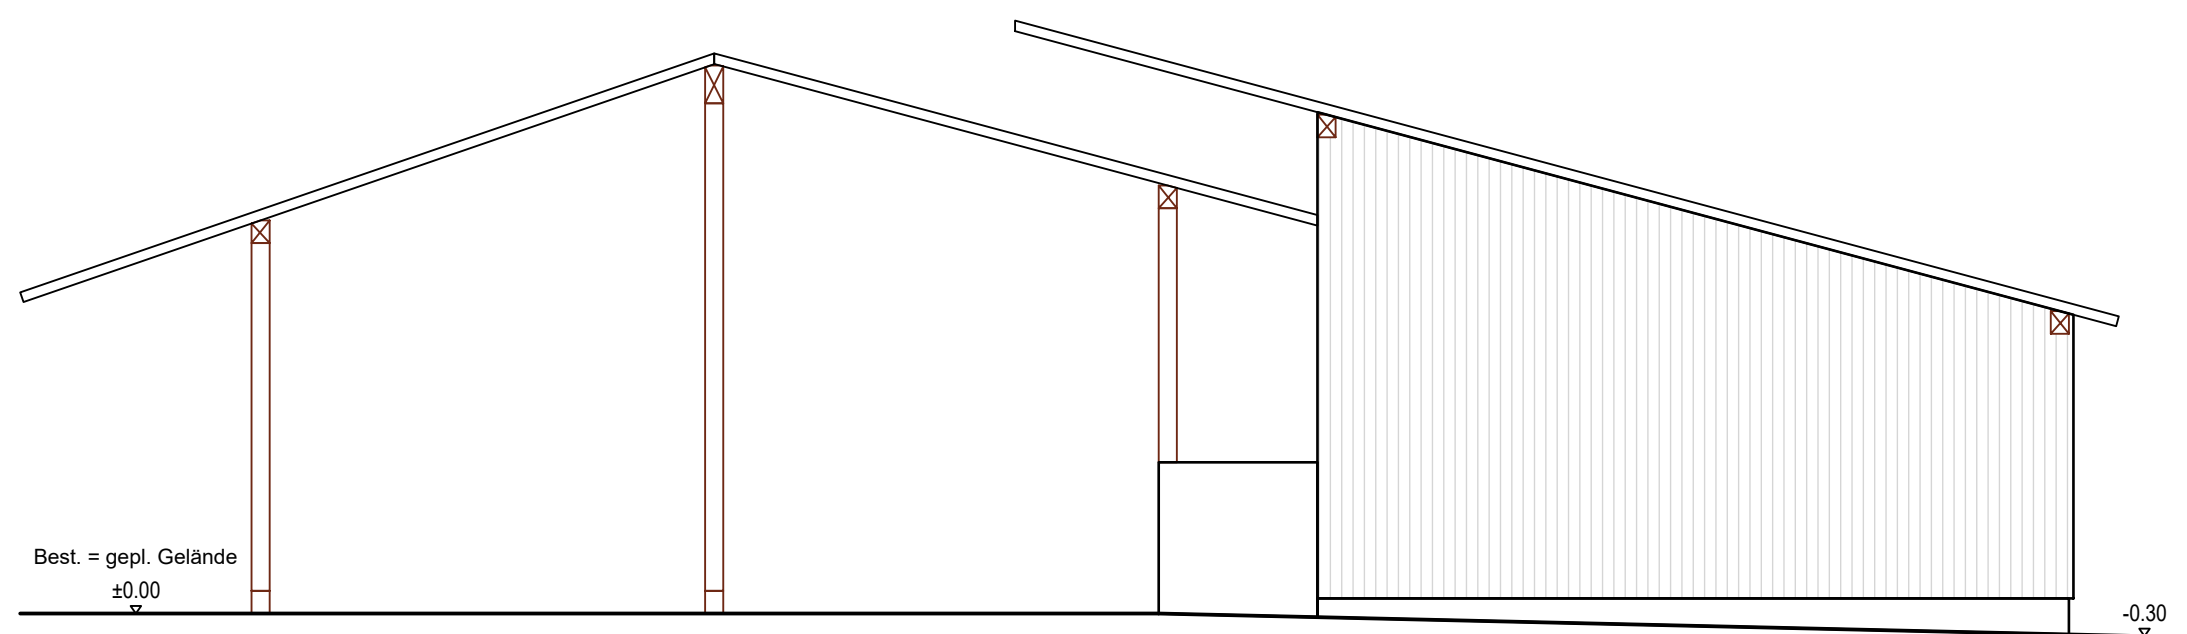


Ostansicht

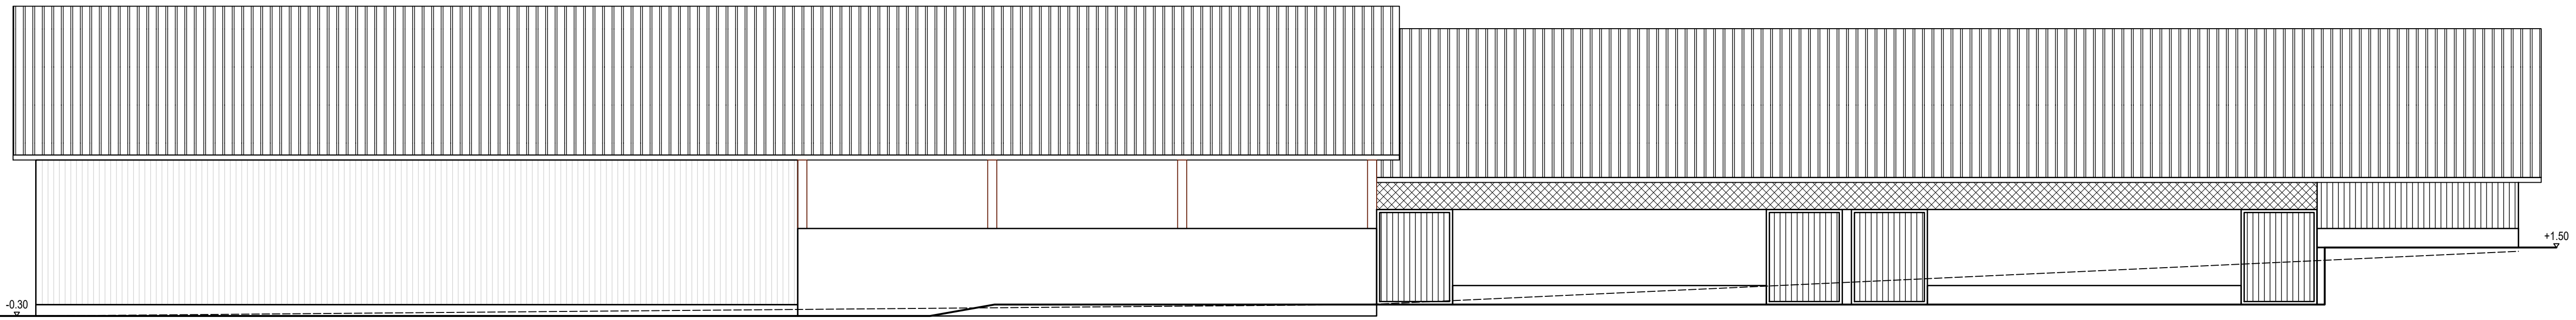


Nordansicht

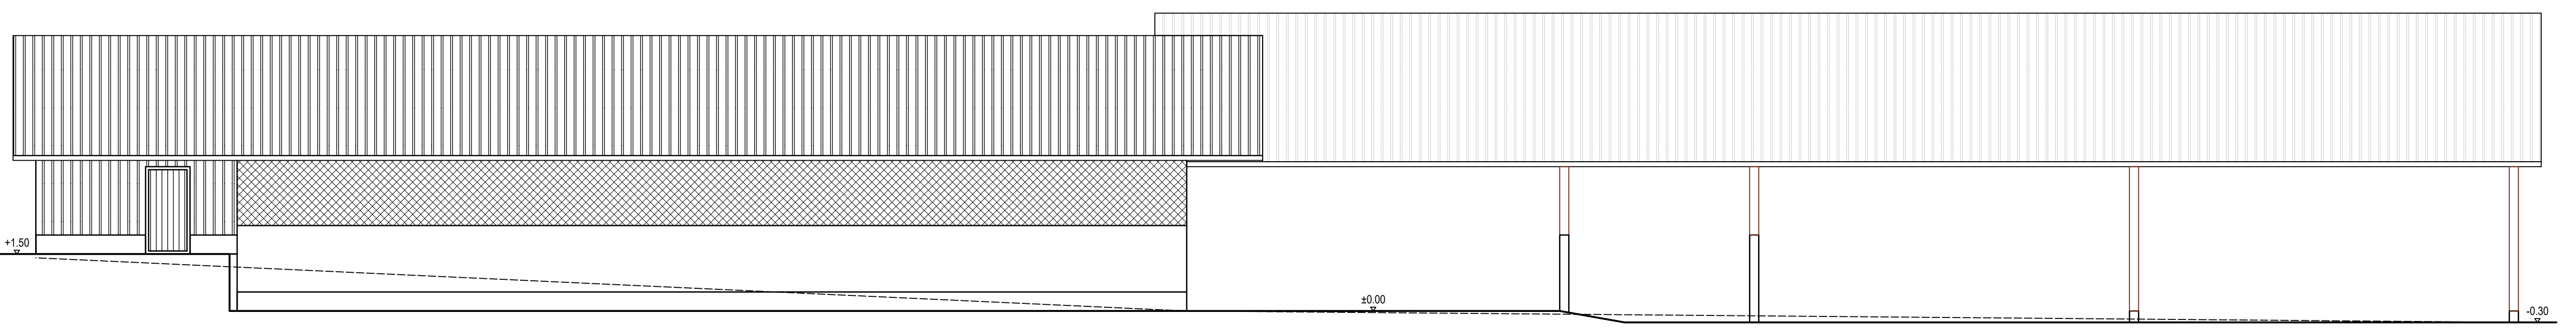


Südansicht

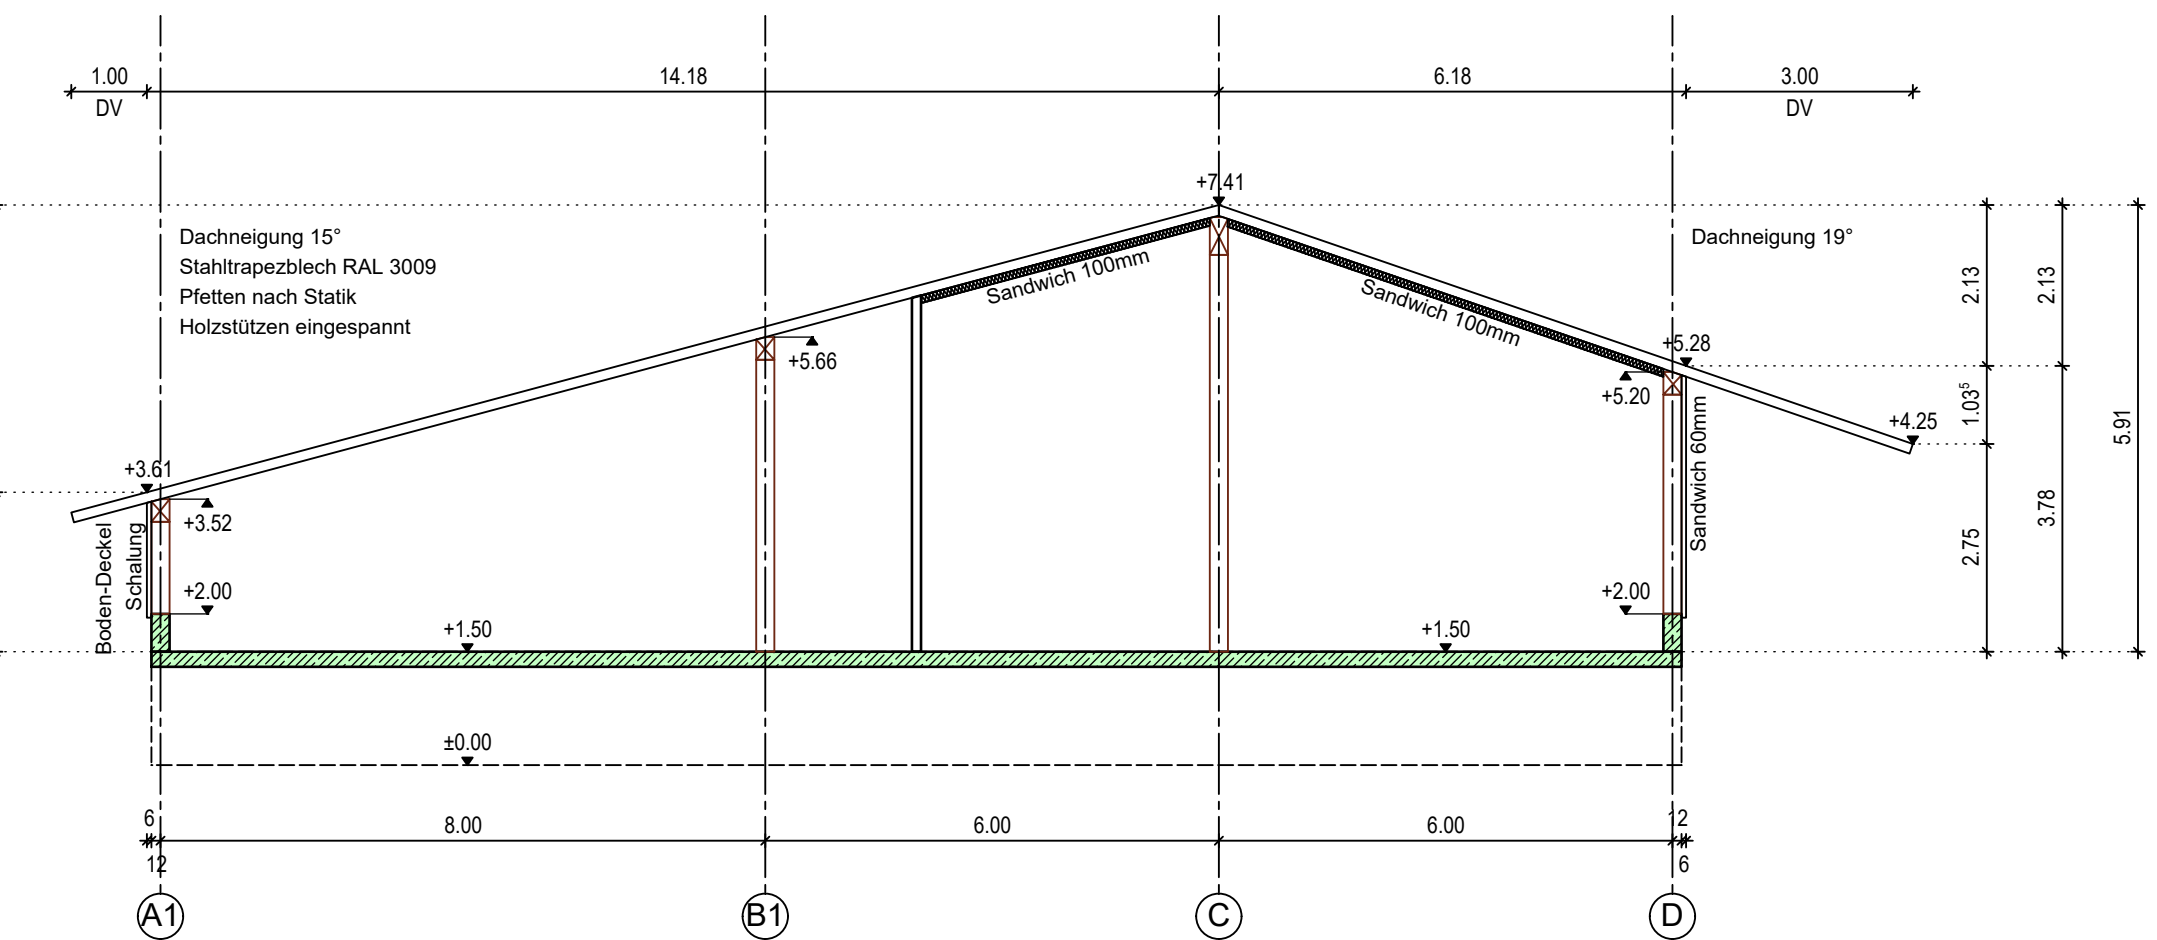

Schnitt A-A

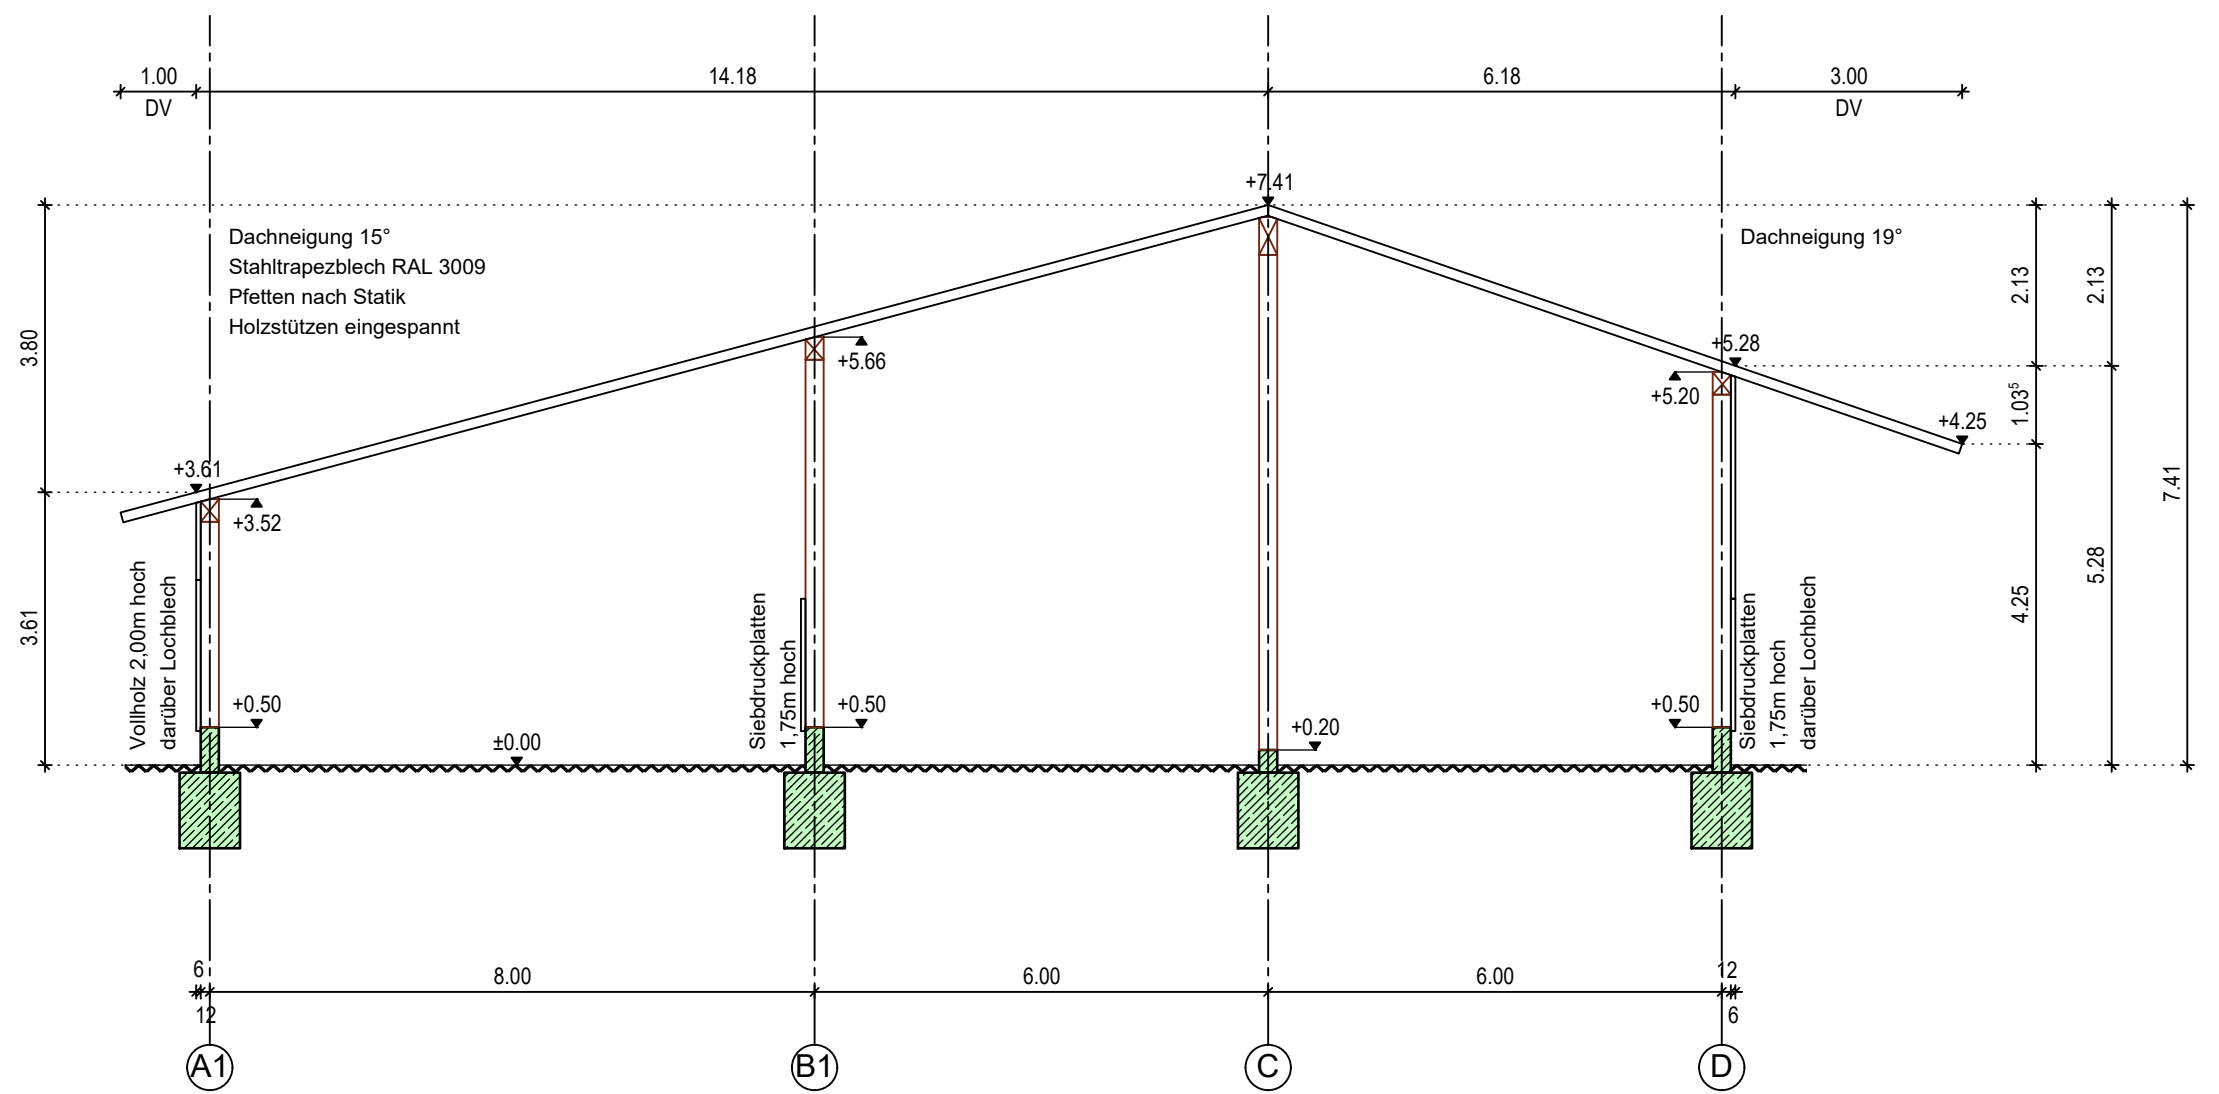

Schnitt B-B

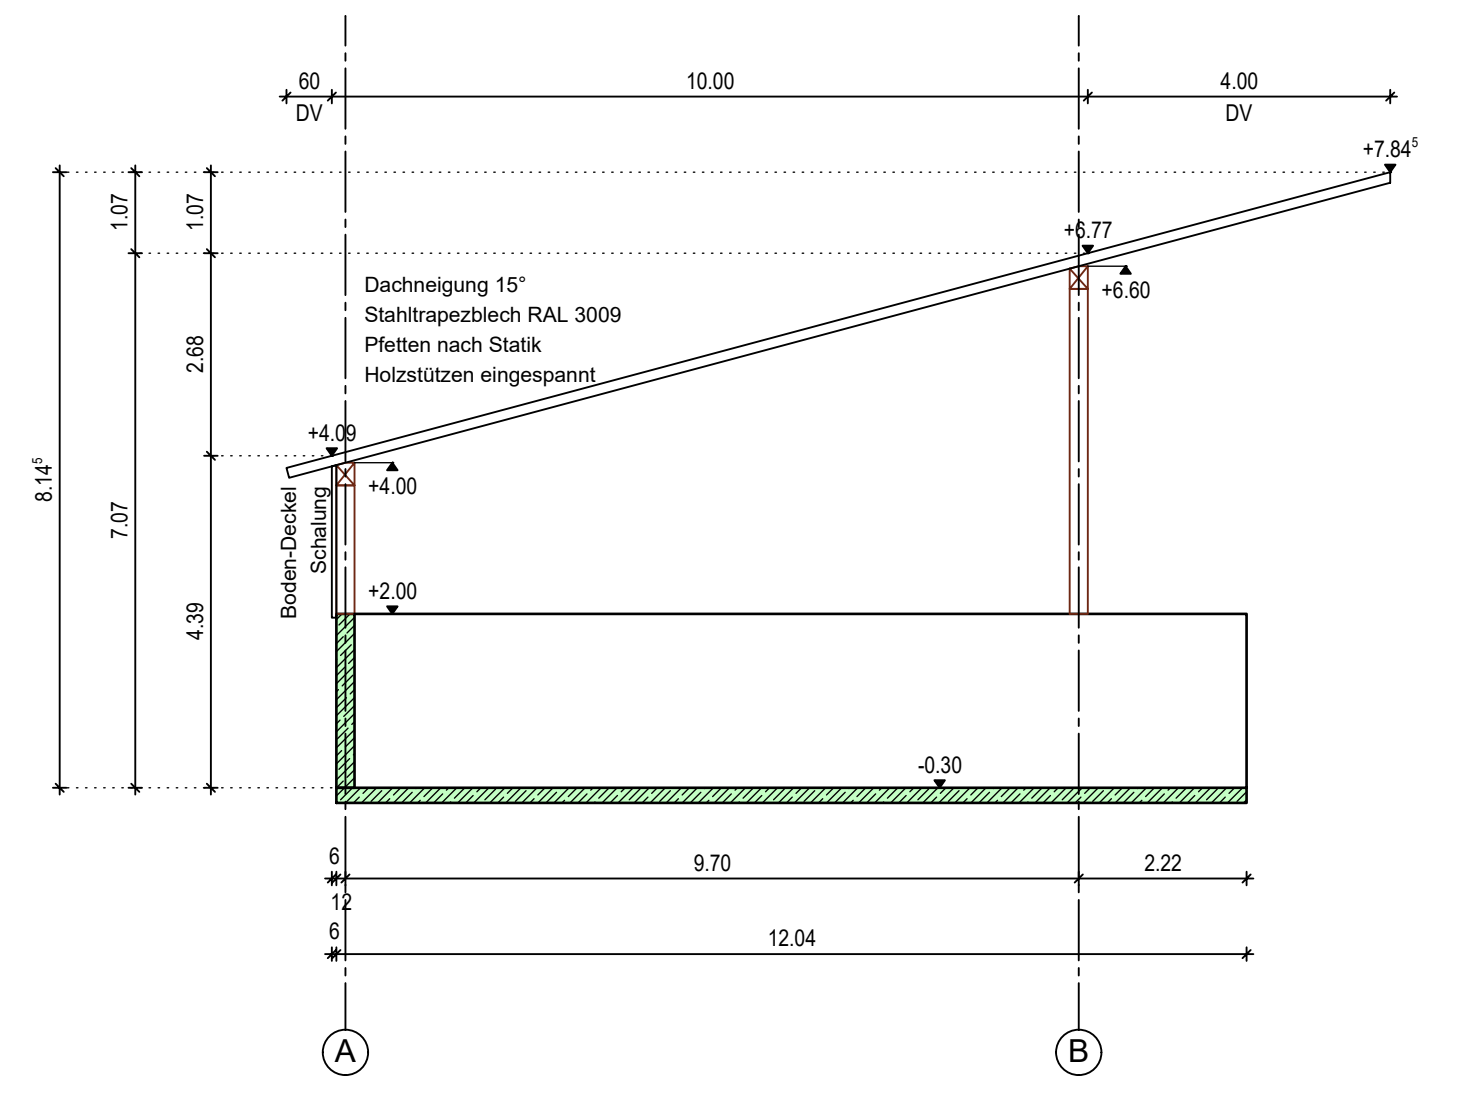

Schnitt C-C